

ALL DIMENSIONS ARE IN mm UNLESS NOTED OTHERWISE
 N.G.R. E: 468553 N: 307586
 CONCESSION REQUIRED NO

DIRECTIONS TO SITE:
 HEAD NORTH ON M1 AT JUNCTION 21A, USE THE LEFT 2 LANES TO TAKE THE A46 EXIT TO BRAUNSTONE FRITH/KIRBY MUXLOE/BS380 SIGNS FOR A46/LEICESTER NORTH/NEWARK CONTINUE ONTO LEICESTER WESTERN BYPASS/A46 AT HOBBY HORSE ROUNDABOUT TAKE THE 1ST EXIT ONTO MARTIN DR AT THE ROUNDABOUT TAKE THE 3RD EXIT ONTO CLERE WAY AT THE ROUNDABOUT TAKE THE ROUNDABOUT TAKE THE 3RD EXIT ONTO FOSSE WAY AT THE ROUNDABOUT TAKE THE 1ST EXIT ONTO MELTON RD AT THE ROUNDABOUT TAKE THE 2ND EXIT ONTO BARKLEY LN CONTINUE ONTO MAIN ST CONTINUE ONTO BEERY RD CONTINUE ONTO BARKLEY RD CONTINUE STRAIGHT ONTO HUNGARTON LN CONTINUE STRAIGHT ONTO BAGGRAVE RD TURN LEFT.

REV	MODIFICATION	BY	CHK	DATE
A	Issued for Approval	SB	MA	20.12.19

NOKIA

MESSER HOUSE, WINGBORNE,
 PARKSIDE, WYBEY,
 TEL: (01202) 856800
 FAX: (01202) 856801

savills

O₂

CTIL - BEACON

Cell Name	Opt
VILLAGE FARM GF NEAR WIND TURBINES	-

Cell ID No	VF
248842	086913
	N/A

Site Address / Contact Details
 VILLAGE FARM
 BAGGRAVE ROAD
 HUNGARTON
 LEICESTERSHIRE
 LE7 8JA


Drawing Title: SITE LOCATION MAPS
 Purpose of Issue: PLANNING
 Drawing Number: 100

Scale	Sheet Size	Drawn	Check	Issue
A3 SHWN	A3	20.12.19	20.12.19	A
Checked: MA	Date: 20.12.19	Approved: MA	Date: 20.12.19	B

SITE LOCATION

- Site Access Route
- Directions to Site

- PROPOSED ACCESS TRACK DETAILS:
 1. PROPOSED 3m DEEP PULL-IN AREA FROM ROAD
 2. PROPOSED 3.0m WIDE GATE
 3. PROPOSED 3.0m WIDE ACCESS TRACK
 4. PROPOSED S-BAR GATE IN EXISTING FENCELINE
 5. PROPOSED TURNING AREA

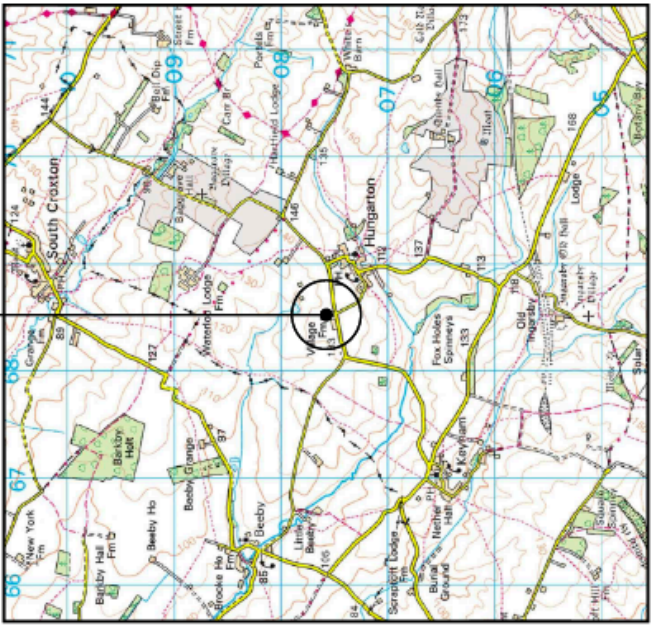

SCALE
 0 1km 2km

SITE LOCATION
 (Scale 1:50000)


Ordnance Survey map extract based upon Landranger map series with the permission of the controller of Her Majesty's Stationery Office Licence No. 100024244 Crown copyright.



SITE PHOTOGRAPH

DETAILED SITE LOCATION
 (Scale 1:1250)

Based upon Ordnance Survey map extract with the permission of the Controller of Her Majesty's Stationery Office. Crown copyright. Licence No. 100024244 Savills (UK) Ltd

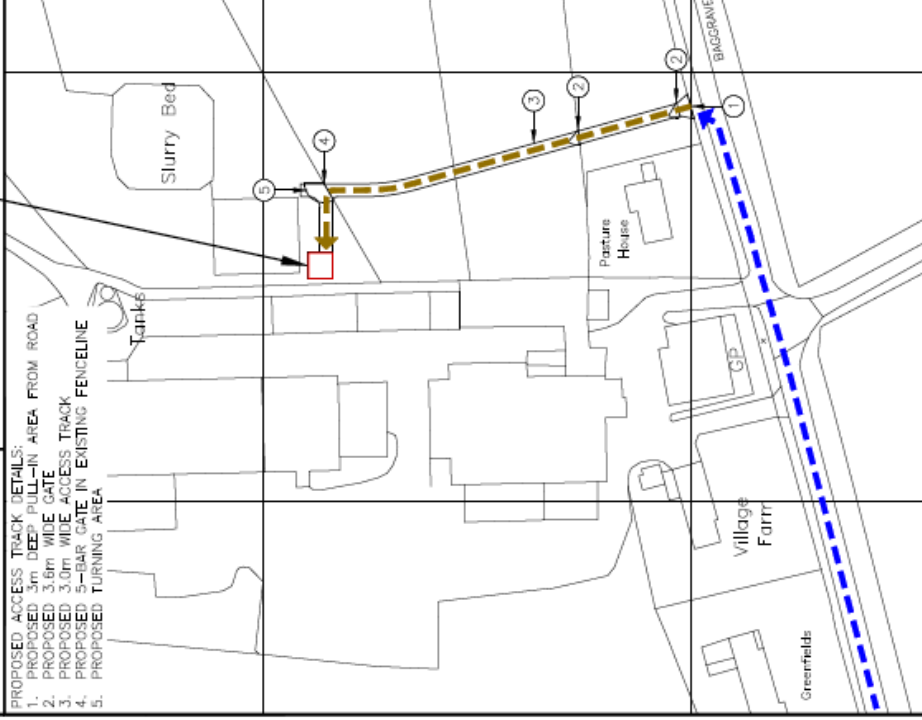

ORIGINAL SCALE AT A3 - 1:1250
 ALL DIMENSIONS IN METRES